

RISH: LAURISTON
COUNTY: DALHOUSIE



VOL 9363 P. 447

AUTHOR'S ADDRESS:

DRIVER: CAROLAN BOB A. DRAINAGE


INCUMBRANCES & OTHER NOTATIONS

BLUE-STATE ELECTRICITY COMMISSION
OF VICTORIA CREATED BY
INSTRUMENT A.652971.

RM'S & ROADWIDTHS ARE NOT SHOWN
TO SCALE.

RM'S ARE 0.3 METRE LONG G.I
PIPES UNLESS OTHERWISE SHOWN.

APPROVED
28.11.1980

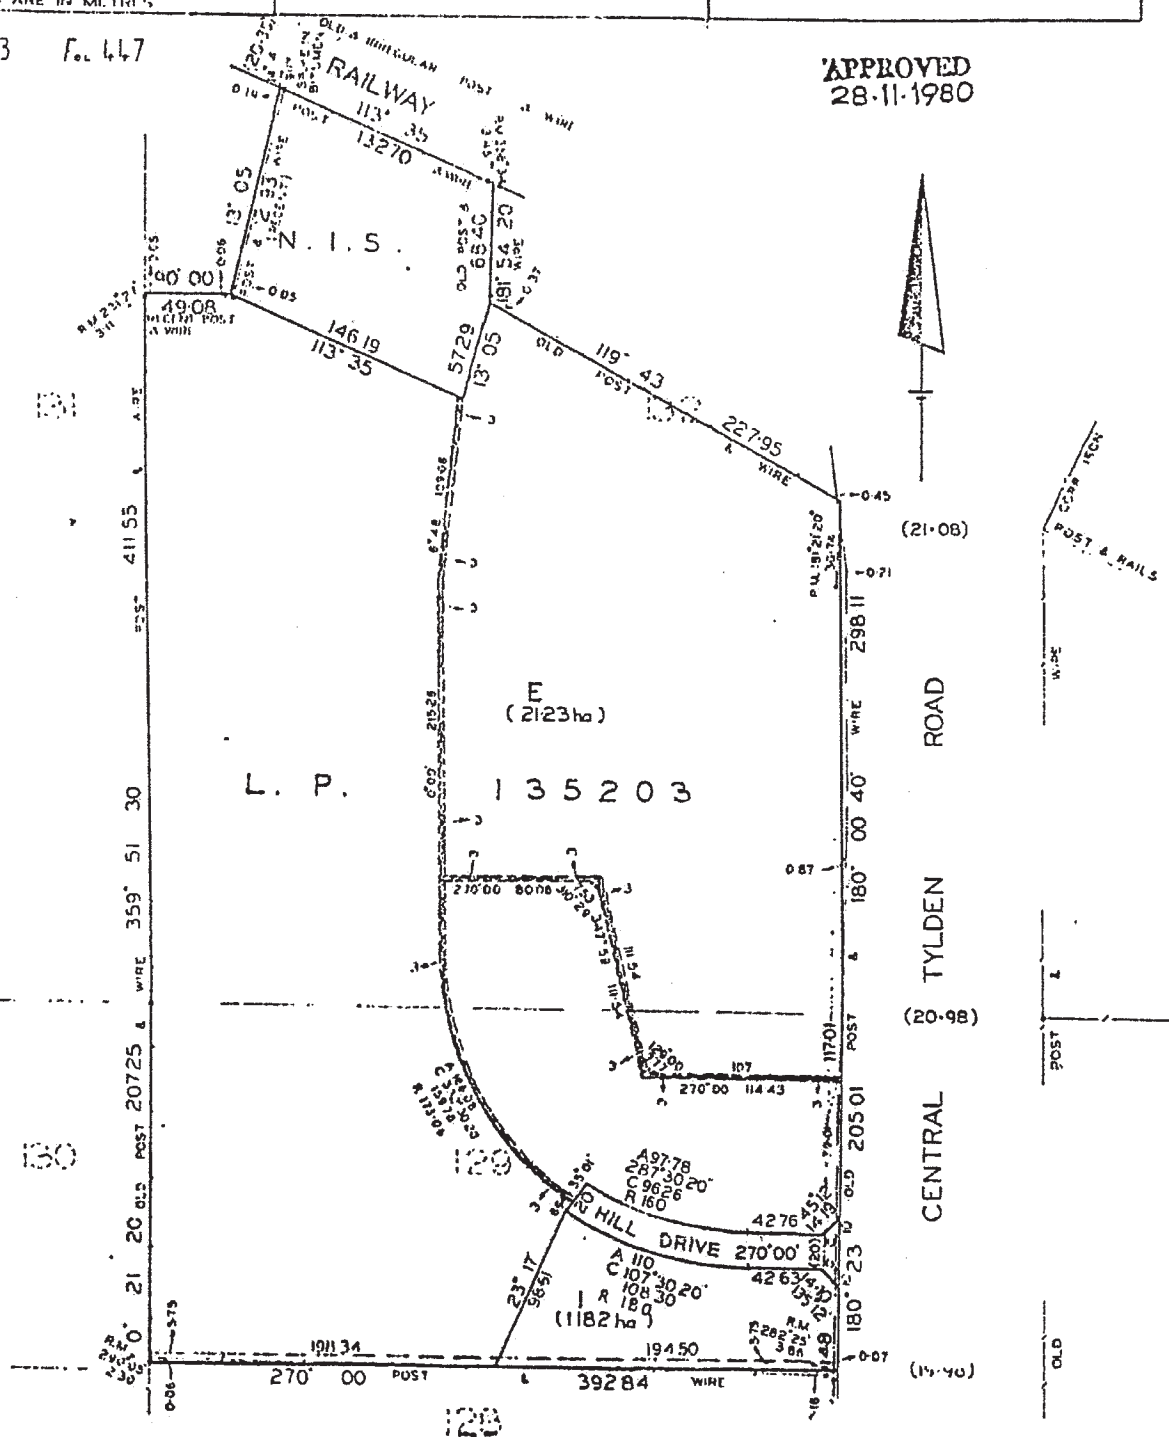

CCCC

N OF SUBDIVISION OF:

T OF CROWN PORTION 132
& 129

ISH: LAURISTON
INTY: DALHOUSIE

50 25 0 50 100
LENGTHS ARE IN METRES

APPROPRIATIONS

BROWN - CARRIAGEWAY & DRAINAGE

ENCUMBRANCES & OTHER NOTATIONS

BLUE - STATE ELECTRICITY COMMISSION
OF VICTORIA CREATED BY
INSTRUMENT A 652971.


R.M.'s & ROADWIDTHS ARE NOT SHOWN
TO SCALE.

R.M.'s ARE 0.3 METRE LONG G.I
PIPES UNLESS OTHERWISE SHOWN.
GREEN - DRAINAGE VIDE P.S. 135202

Vol 9363, Fol 447

APPROVED
28-11-1980

4

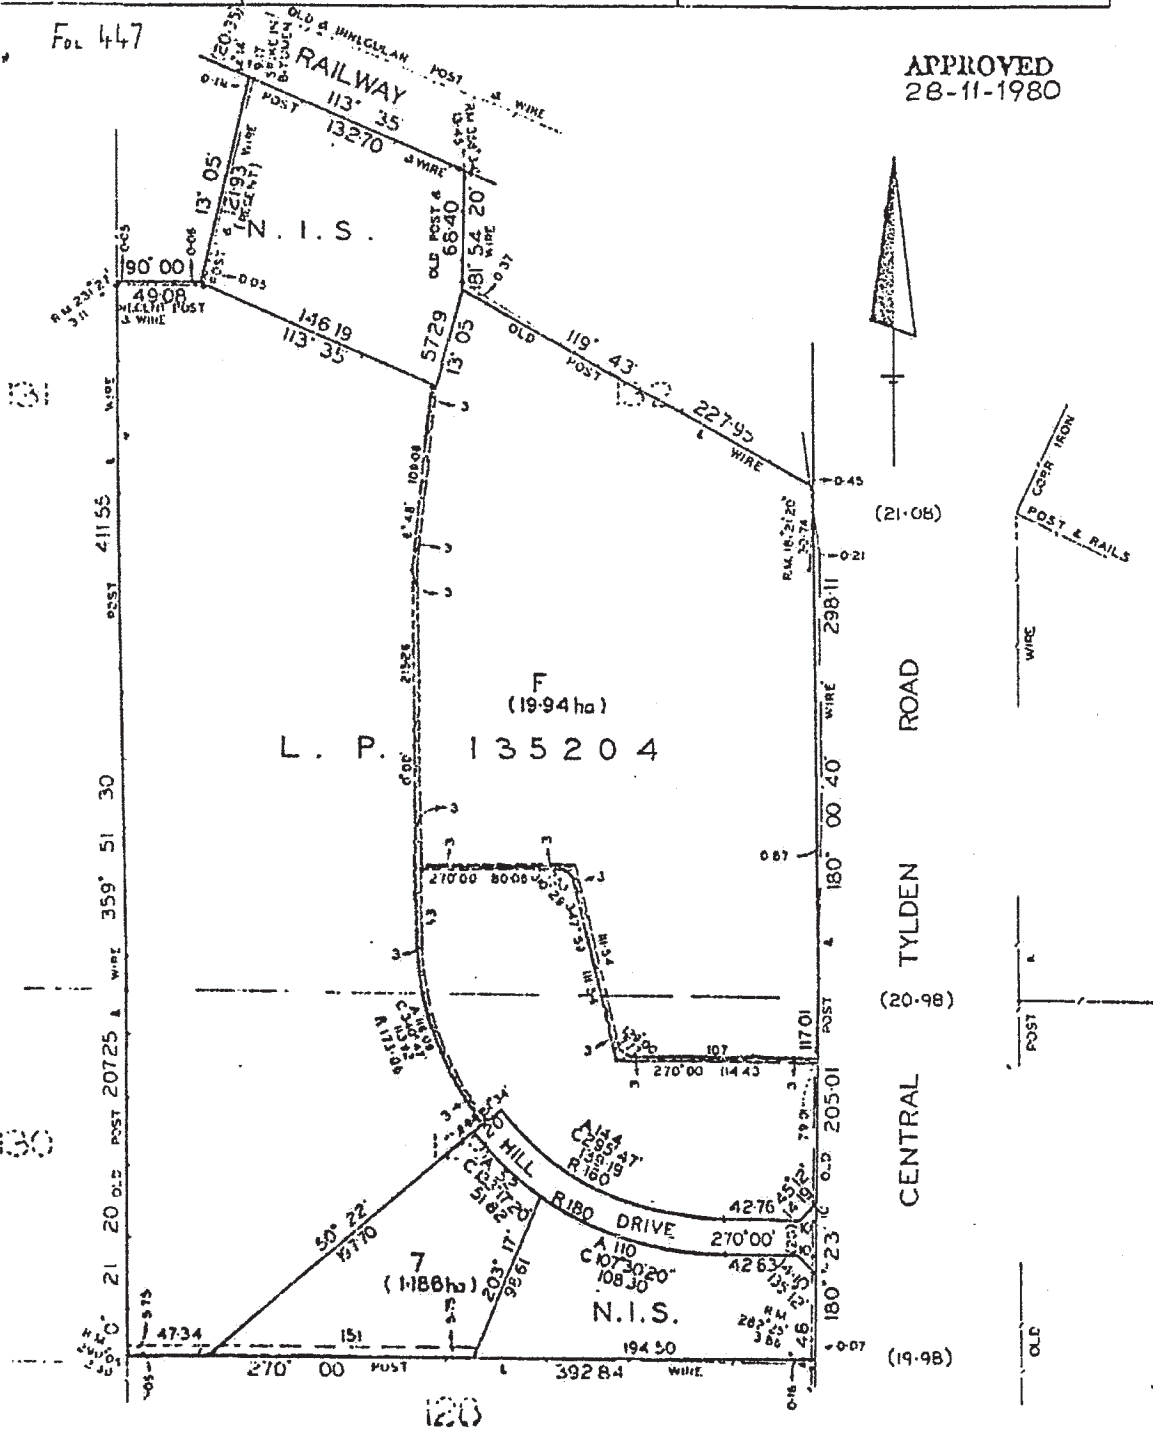

135204


2

1 55 204

PLAN OF SUDDIVISION OF:	APPROPRIATION	ENCUMBRANCES & OTHER NOTATIONS
PART OF CROWN PORTION 132 R 129 PARISH: LAURISTON COUNTY: DALHOUSIE	BROWN - CARRIAGWAY & DRAINAGE	BLUE - STATE ELECTRICITY COMMISSION OF VICTORIA CREATED BY INSTRUMENT A.652971. RM'S & ROADWIDTHS ARE NOT SHOWN TO SCALE. RM'S ARE 0.3 METRE LONG G.I. PIPES UNLESS OTHERWISE SHOWN GREEN - DRAINAGE VIDE 135202

V. 9363 Pl. 447

APPROVED
28-11-1980

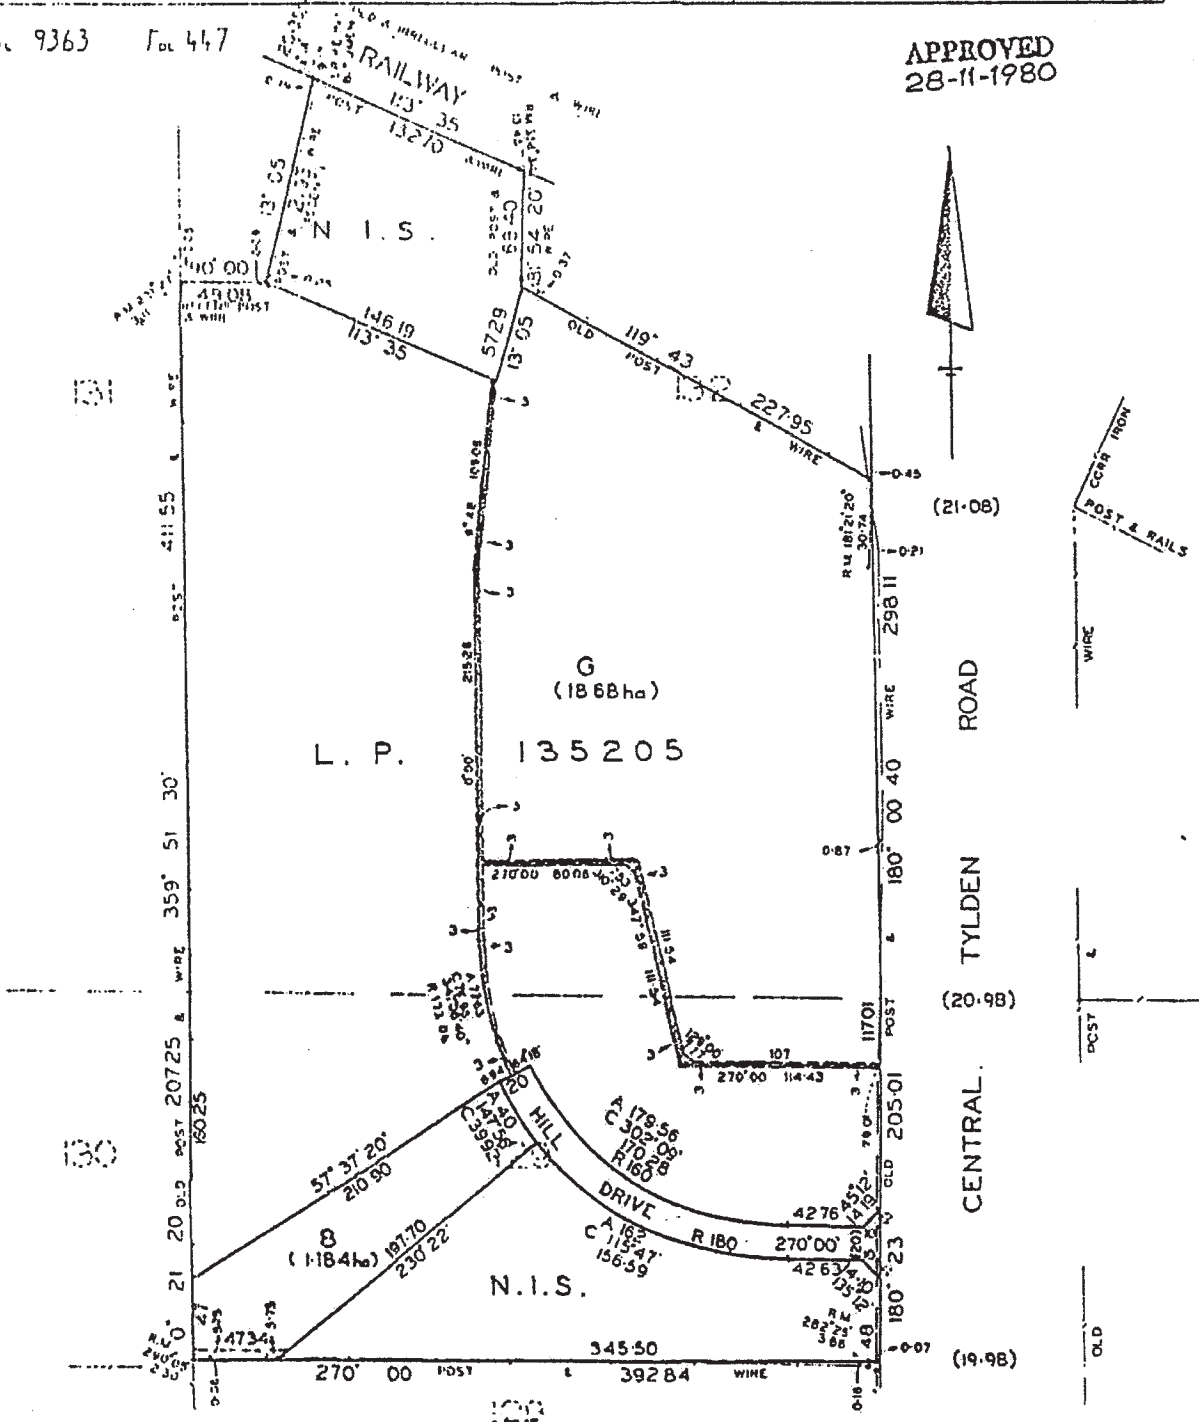

0 0 0 0 0

135206

APPROVED
28.11.1980



PLAN OF SUBDIVISION OF:

PART OF CROWN PORTION 132
& 129

P. 1518: LAURISTON
COUNTY: DALHOUSIE



APPROPRIATIONS

BROWN - CARRIAGEWAY & DRAINAGE

ENCUMBRANCES OTHER NOTES

GREEN - DRAINAGE DE PS 35


R.M.'s & ROADWIDTHS ARE NOT SHOWN
TO SCALE.

R.M.'s ARE 0.3 METRE LONG G.I.
PIPES UNLESS OTHERWISE SHOWN.

OL.9363 FOL.447

HO 814 4

APPROVED
3.12.1980

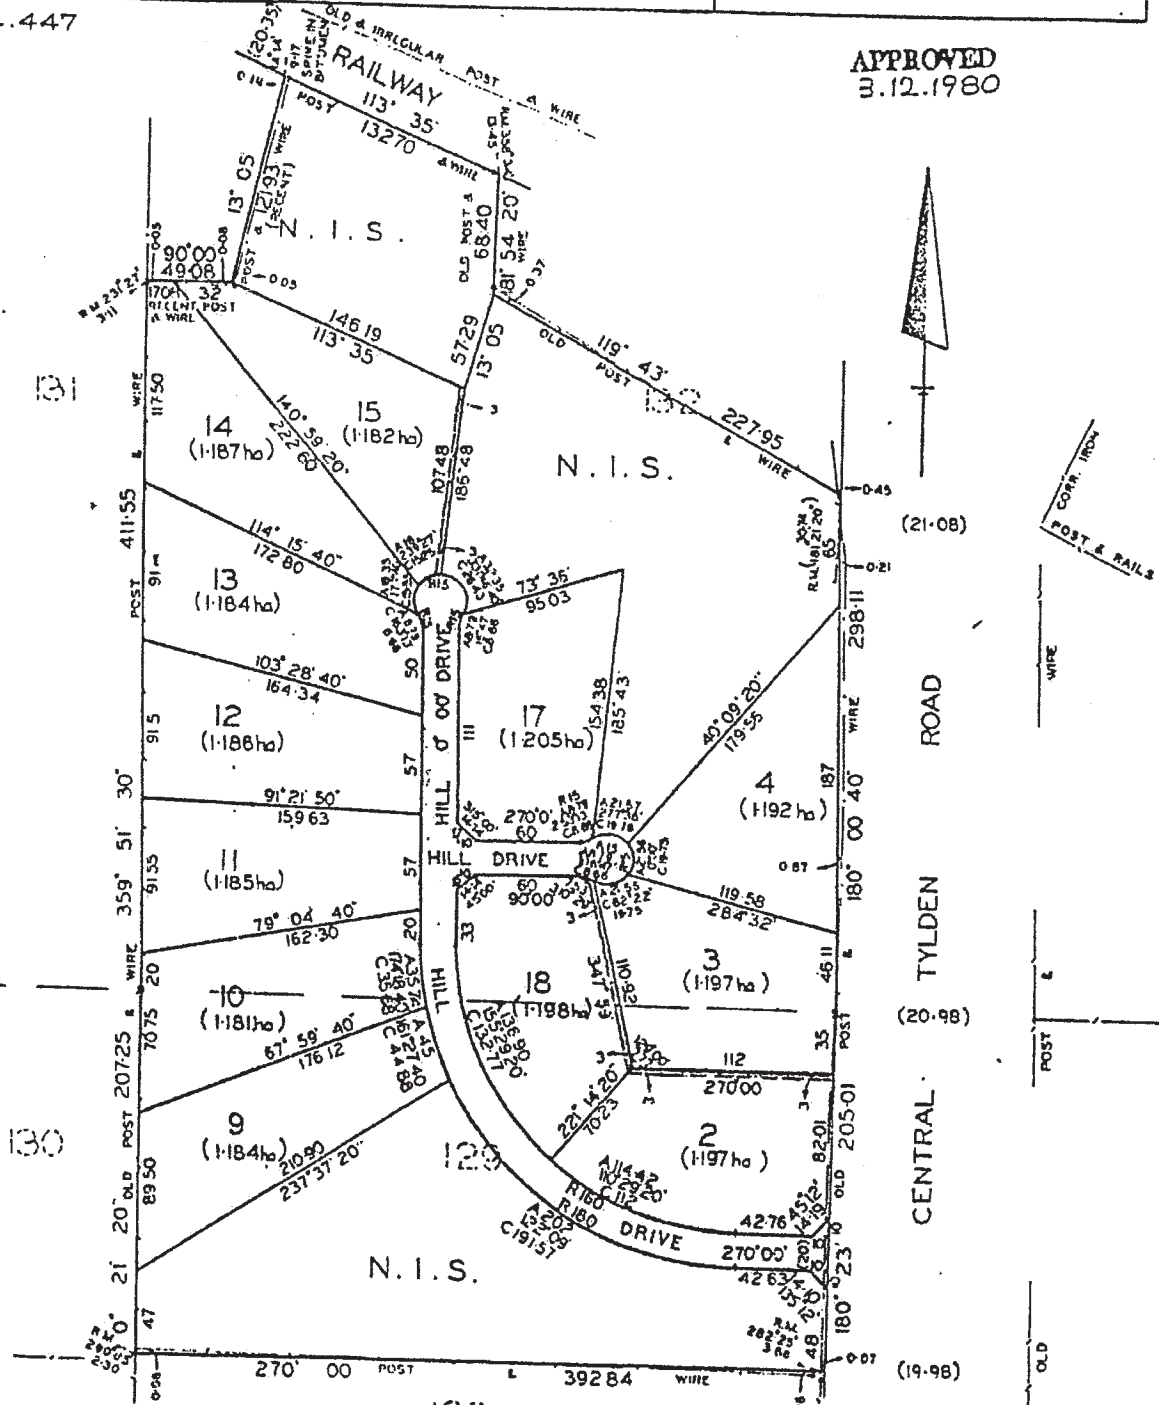

ent at the south west corner
"3 now coloured green.

[Signature]
16-2-81